


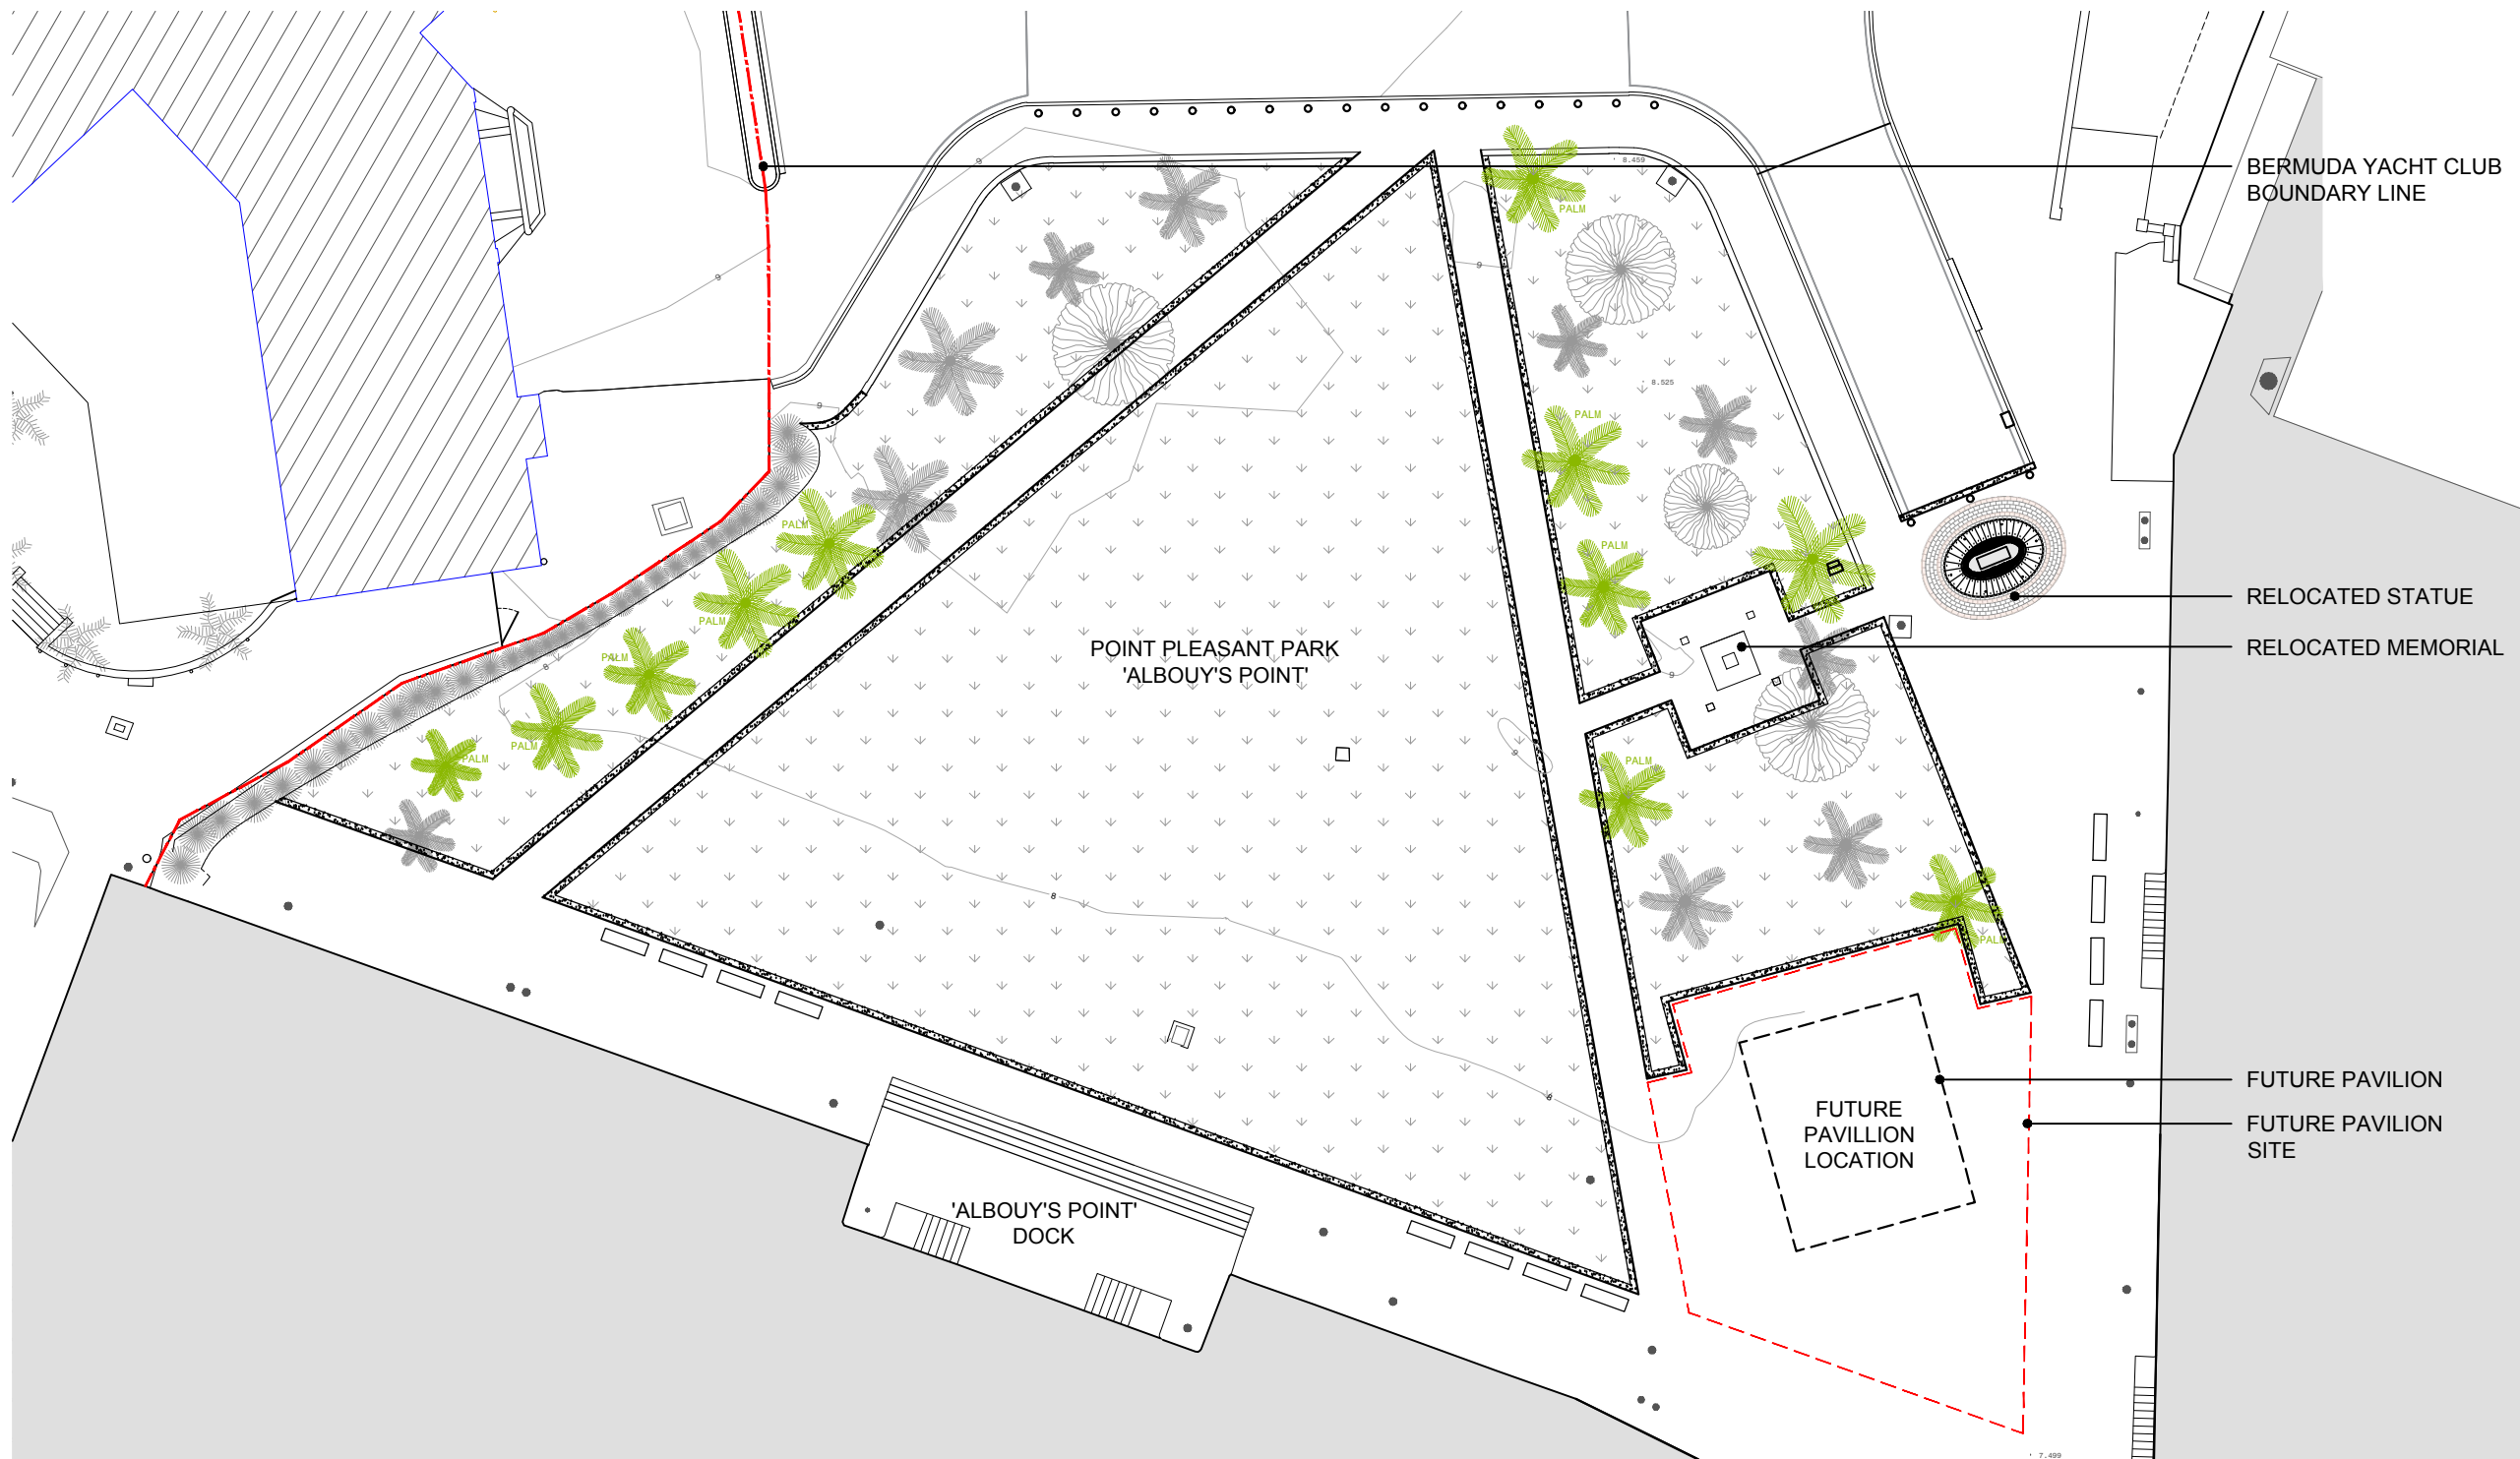

BERMUDA YACHT CLUB
BOUNDARY LINE

RELOCATED STATUE
RELOCATED MEMORIAL

FUTURE PAVILLION
LOCATION
FUTURE PAVILLION
SITE

'ALBOUY'S POINT'
DOCK

POINT PLEASANT PARK
'ALBOUY'S POINT'

FUTURE PAVILLION
LOCATION



DO NOT SCALE OFF DRAWINGS
CONTRACTOR TO CONFIRM ALL DIMENSIONS ON SITE

ALL PARTS OF THIS DESIGN REMAIN THE PROPERTY OF
COOPER GARDNER, AND MAY NOT BE USED IN WHOLE OR IN
PART WITHOUT THE EXPRESS CONSENT OF COOPER GARDNER



© COOPER GARDNER, 2018

A1.00

DOCUMENT TO BE READ ON 24"X18"



DO NOT SCALE OFF DRAWINGS
CONTRACTOR TO CONFIRM ALL DIMENSIONS ON SITE


ALL PARTS OF THIS DESIGN REMAIN THE PROPERTY OF
COOPER GARDNER, AND MAY NOT BE USED IN WHOLE OR IN
PART WITHOUT THE EXPRESS CONSENT OF COOPER GARDNER



© COOPER GARDNER, 2018

A1.01

DOCUMENT TO BE READ ON 24"X18"

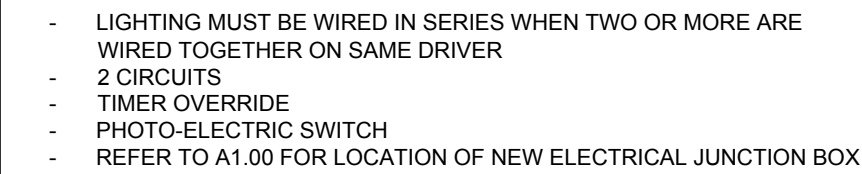

DOCUMENT TO BE READ ON 24"X18"


DO NOT SCALE OFF DRAWINGS
CONTRACTOR TO CONFIRM ALL DIMENSIONS ON SITE

ALL PARTS OF THIS DESIGN REMAIN THE PROPERTY OF
COOPER GARDNER, AND MAY NOT BE USED IN WHOLE OR IN
PART WITHOUT THE EXPRESS CONSENT OF COOPER GARDNER

CORPORATION OF HAMILTON

SCALE AS NOTED	PROJECT NO. 3406.01
DRAWN JL	DRAWING NO. A3.01
CHECKED	
JAG	
DATE DEC 7, 2018	
PLOTTED DEC 17, 2018	

1
A3.01

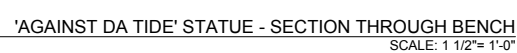

2
A3.01



3
A3.01